



FRONT ELEVATION

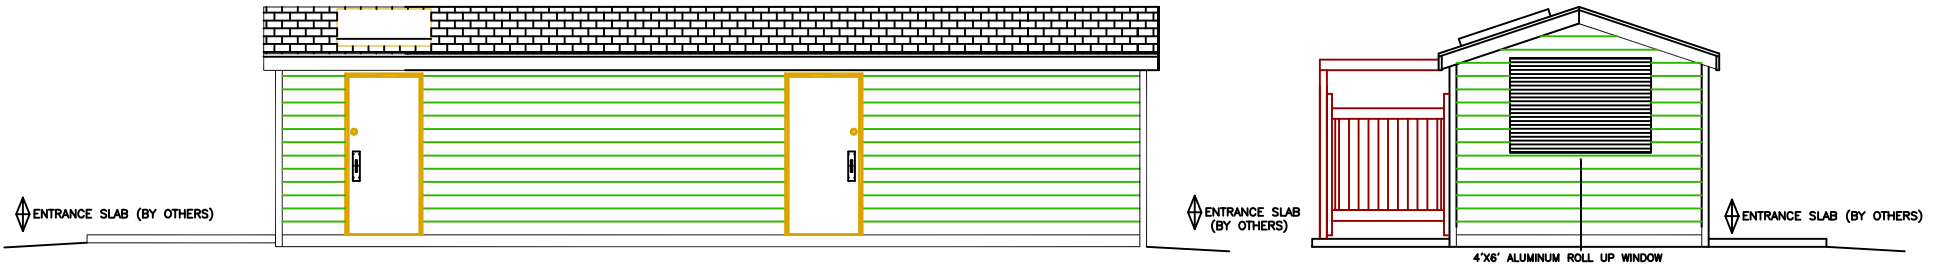

REAR ELEVATION

RIGHT ELEV.

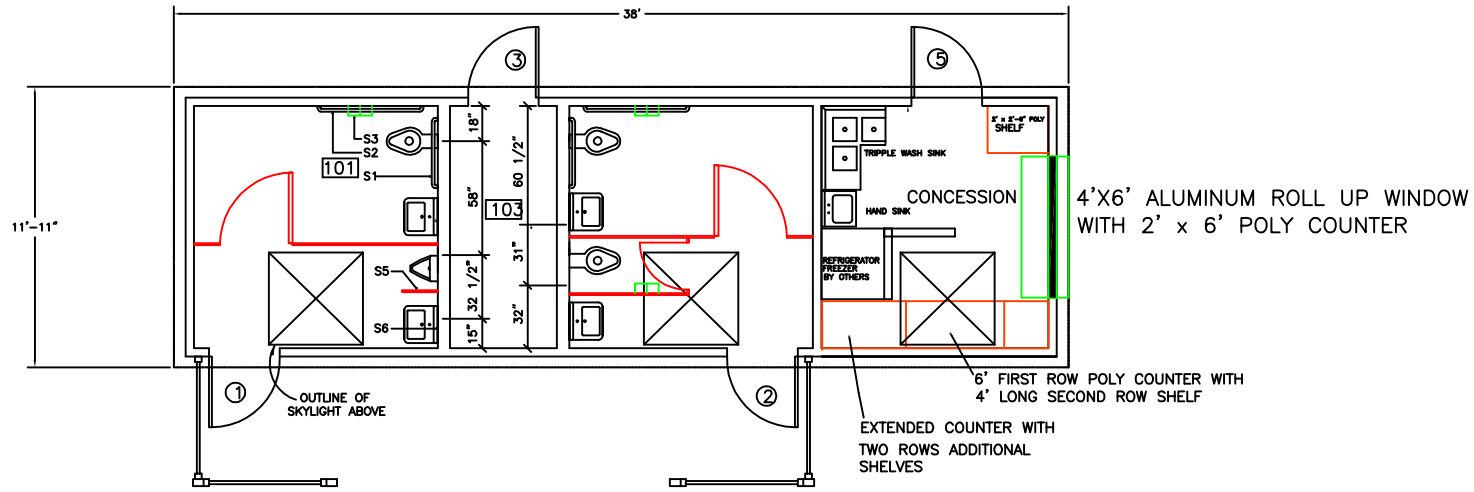

FLOOR PLAN

NOTE:
LANDINGS, WALKWAYS AND RAMPS ARE TO BE SUPPLIED AND INSTALLED BY OTHERS AS REQUIRED TO MEET LOCAL HANDICAP ACCESSIBILITY REQUIREMENTS.

◇ SYMBOL: SUPPLIED BY MANUFACTURER AND INSTALLED BY OTHERS.
 ◆ SYMBOL: SUPPLIED AND INSTALLED BY OTHERS.
 NOTE: AMMENITIES SUPPLIED MAY BE RELOCATED TO ACCOMMODATE TRAFFIC OR USE PATTERN WITHOUT DEVIATING FROM ADA RULES BUILDING CODES AND MODULAR SHIPPING ABILITY.

MODEL: R42-1238-CON

RESTROOM AND CONCESSION BUILDING

